

**CURRAN & DESIGN**  
DRAFTING & DESIGN

12 WHITE PINE WAY  
FALMOUTH, MAINE 04105  
CEL. (207) 632-5320  
MIKE@CDDHOME.COM

PROJECT NAME

**ZIMMERMAN**

PROJECT LOCATION

RIDGEWOOD LOT K3  
FALMOUTH, MAINE

BUILT BY

SHEET NAME


**ELEVATIONS**

© ALL RIGHTS RESERVED  
ALL IDEAS, DESIGNS AND PLANS INDICATED OR REPRESENTED BY THESE DRAWINGS ARE THE PROPERTY OF CURRAN & DESIGN. THESE DRAWINGS WERE CREATED AND DEVELOPED FOR USE ON OR IN CONNECTION WITH THE SPECIFIED PROJECT NAME & SHALL BE REUSED, REPRODUCED OR COPIED BY ANYONE FOR ANY PURPOSES WHATSOEVER WITHOUT THE WRITTEN PERMISSION OF CURRAN & DESIGN. THESE PLANS ARE INTENDED FOR A ONE-COPY "RED" IN COLOR. THE TITLE BLOCK IS NOT TO BE REPRODUCED OR COPIED.

DRAWN BY: M.P.C.  
CHECKED BY: M.P.C.

SCALE: AS-NOTED  
DATE: 03/13/17  
FILE NUMBER 17-0009  
REVISIONS:


**A-1**

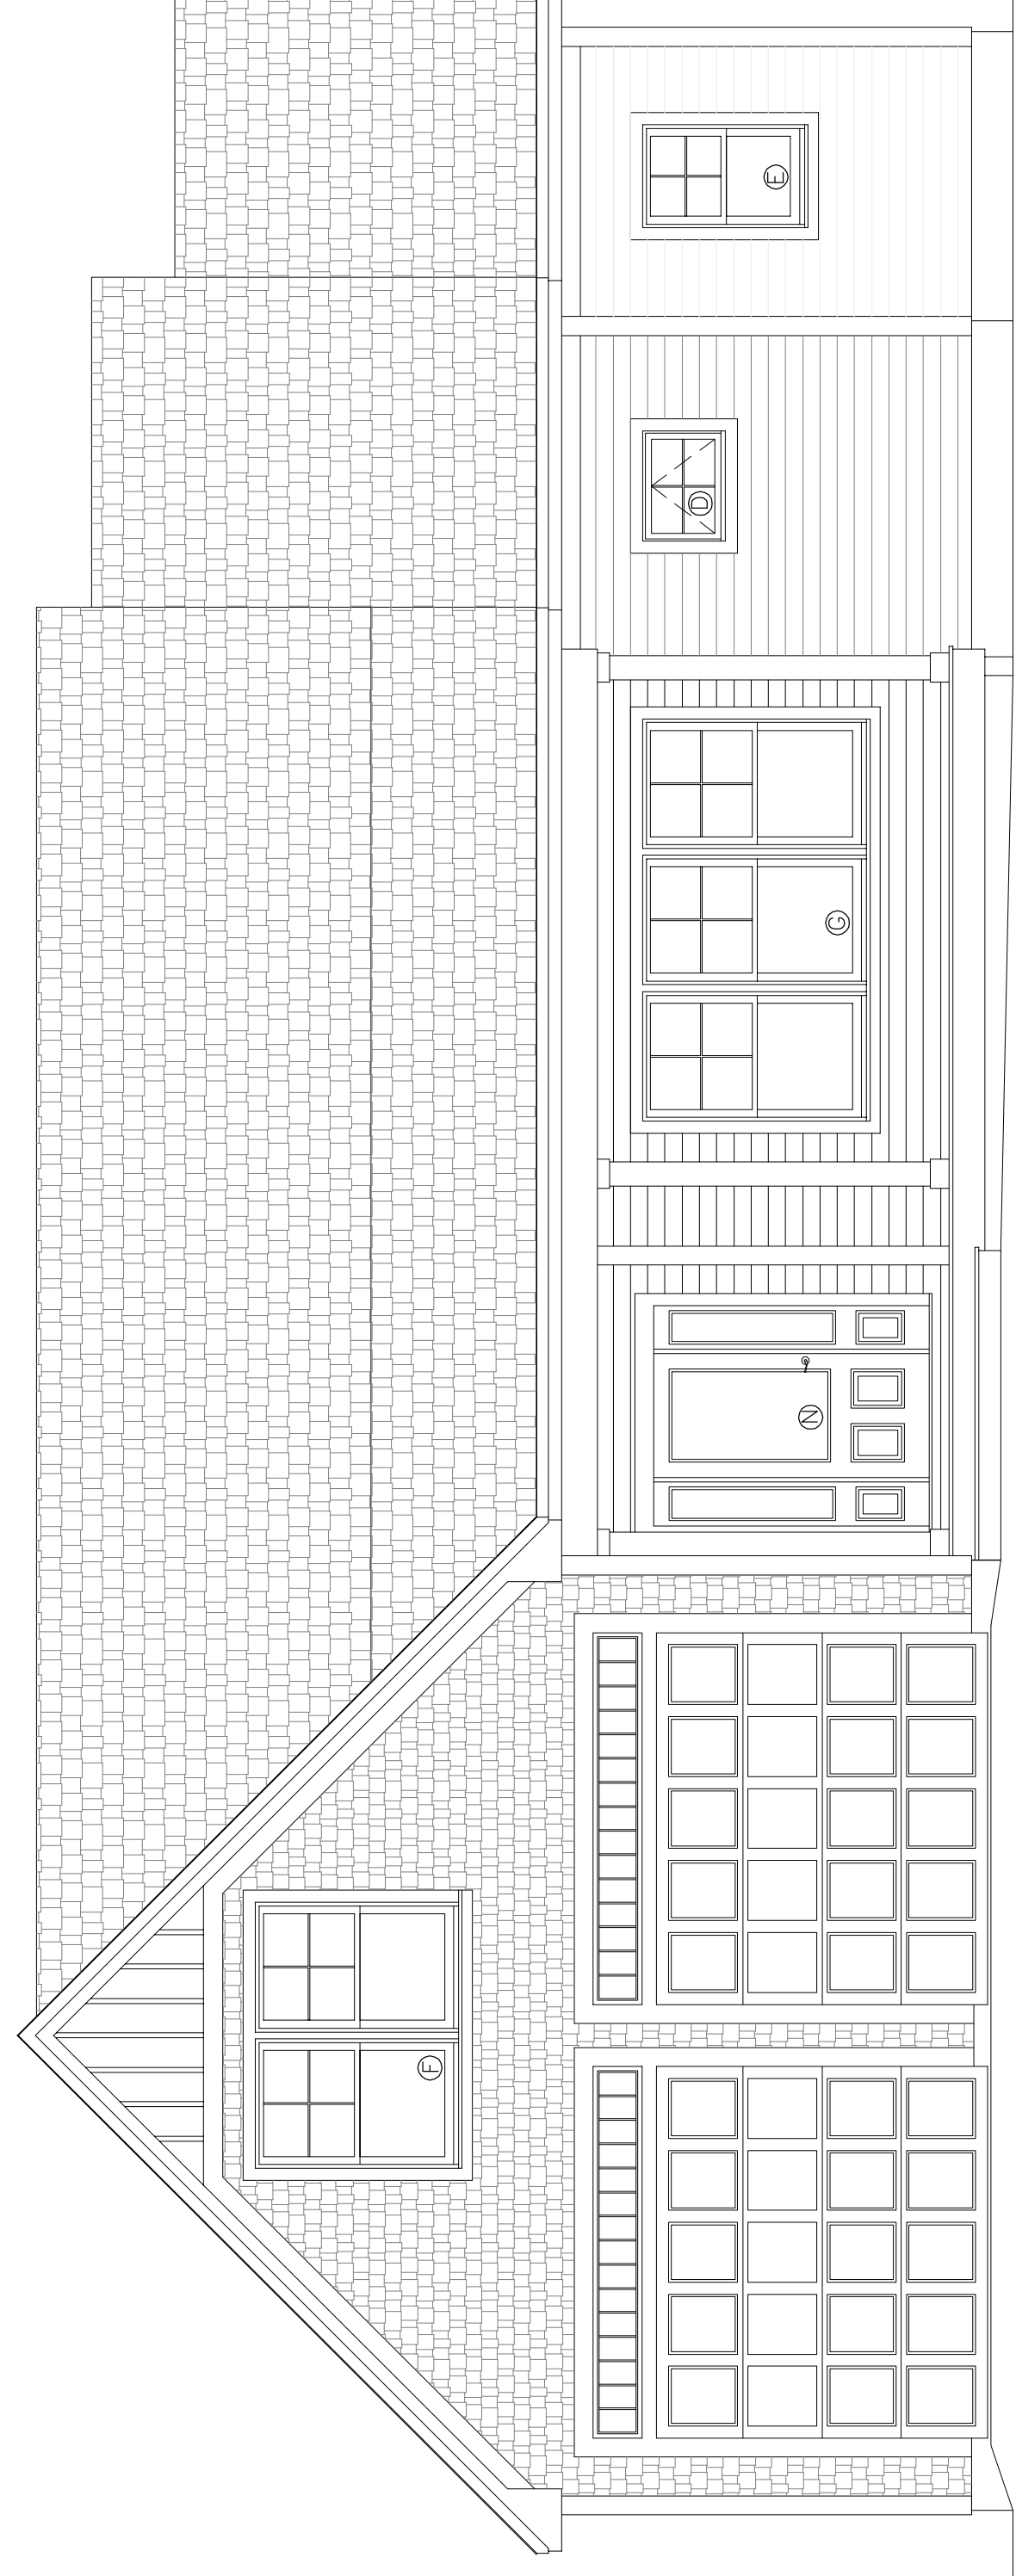

**1** FRONT ELEVATION

1/4" = 1'-0"


SQUARE FOOTAGE CALC'S:  
1ST FLOOR.....1622  
2ND FLOOR.....556  
TOTAL.....2178

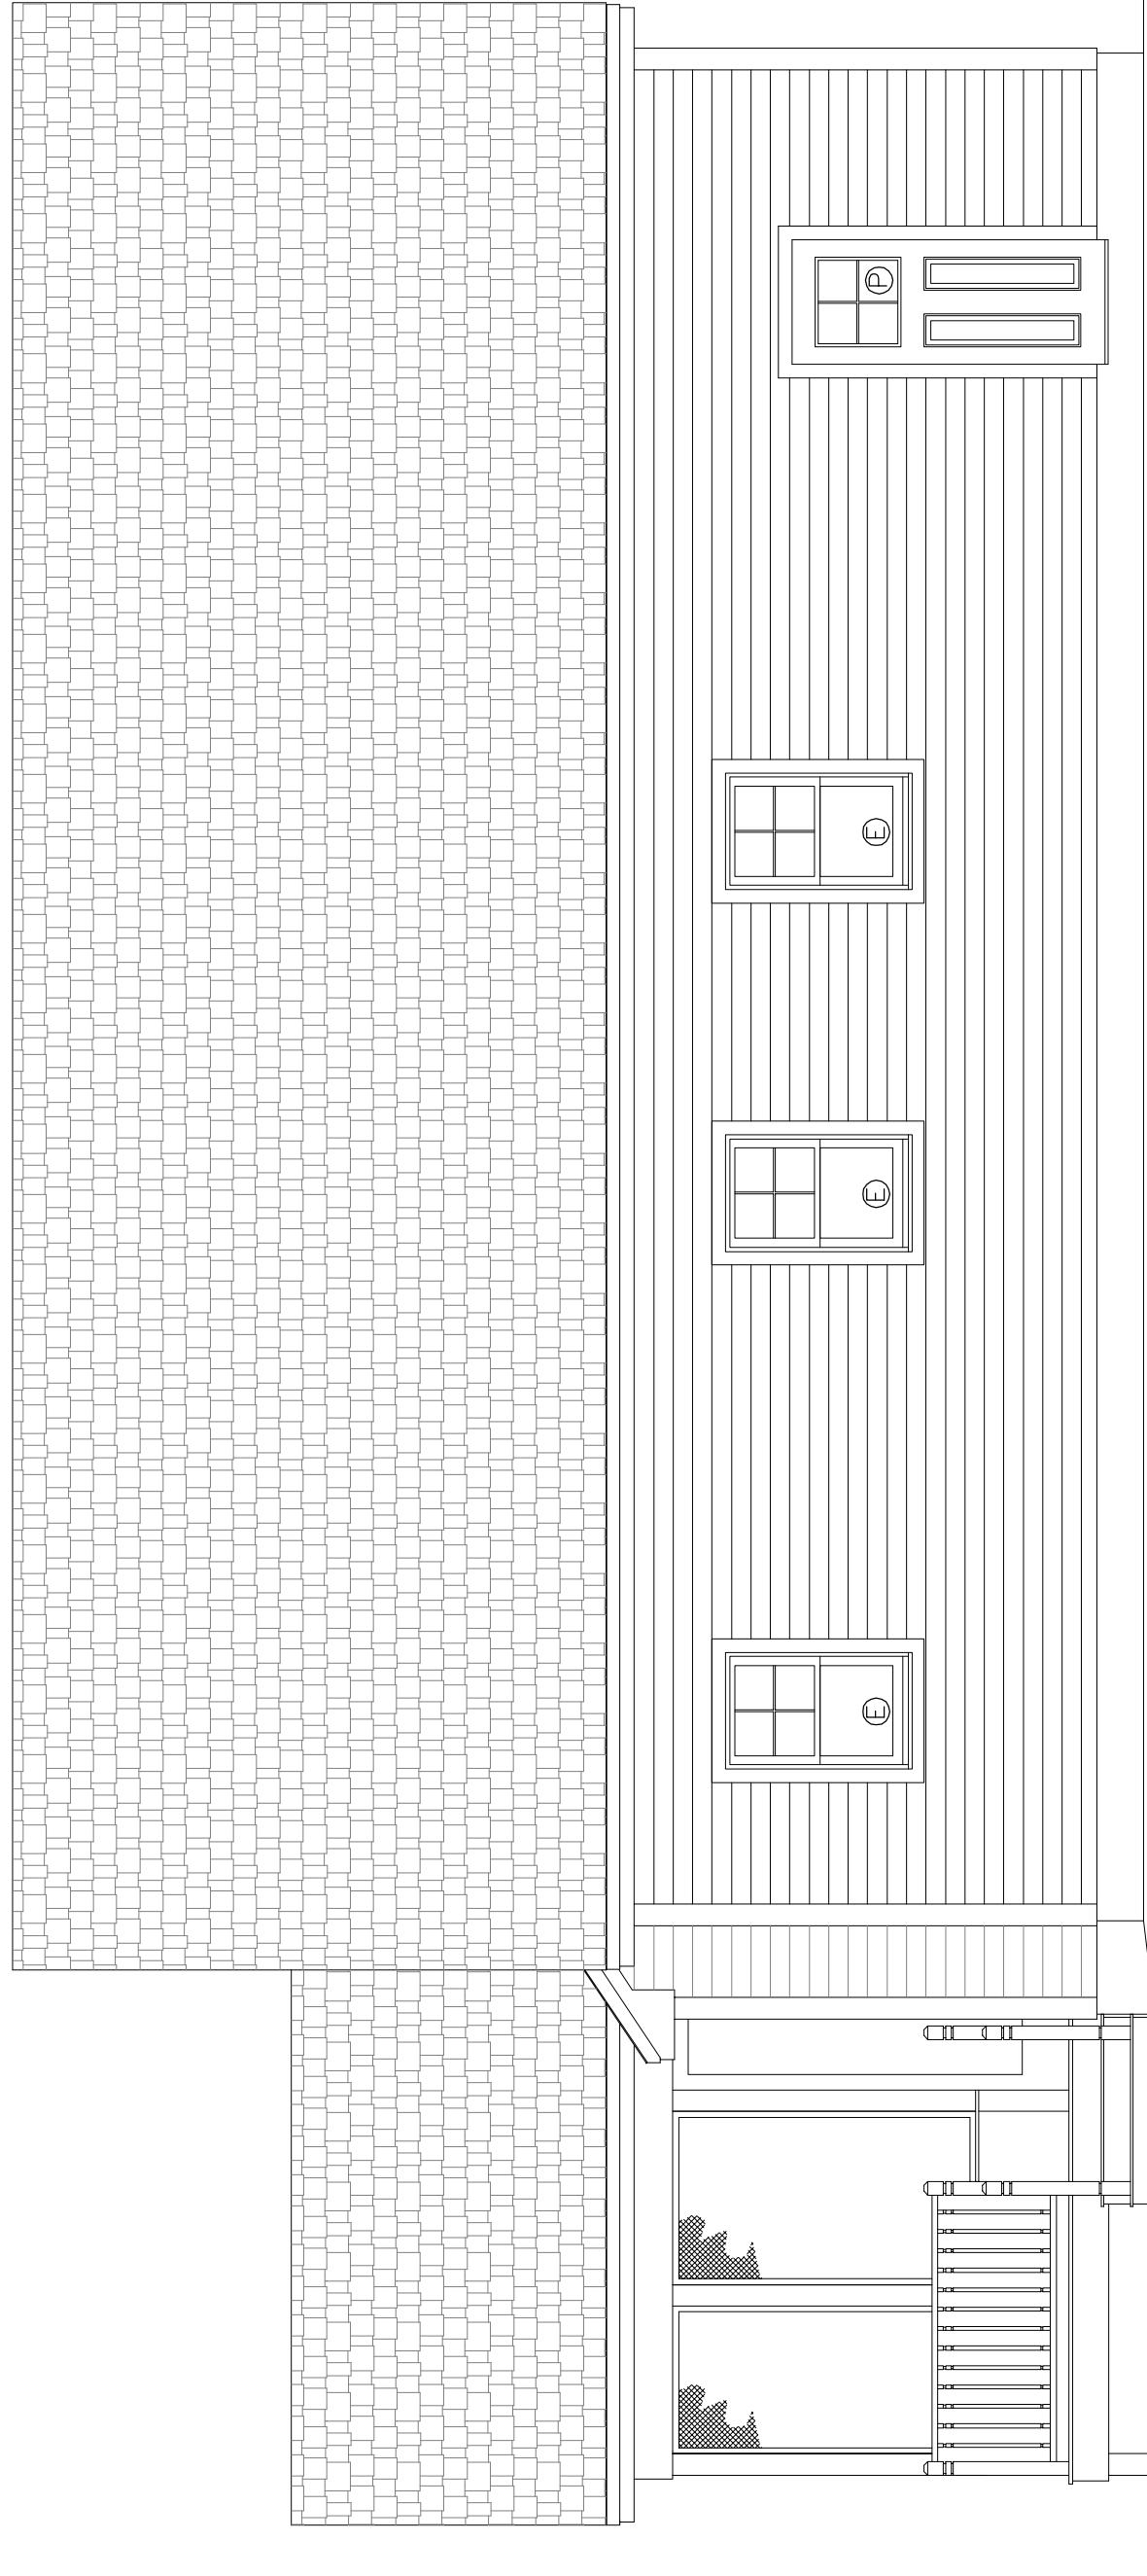

**3** LEFT SIDE ELEVATION

1/4" = 1'-0"


NUM.	MANUF. #	R.O. - W" x H"	QTY.	GRILLS	NOTES
(A)	A21	2'-0" x 2'-0"	2	4 LITE	AWNING, OPERABLE
(B)	EW335	7'-1 1/2" x 3'-5 1/2"	1	4 LITE	DOUBLE CASEMENT
(C)	C14	2'-0" x 4'-0"	1	4 LITE	CASEMENT, OPERABLE
(D)	A281	2'-0" x 2'-0"	4	4/1	AWNING, OPERABLE
(E)	244DH2840	2'-6" x 4'-0"	4	4/1	DBL HUNG.
(F)	244DH3050-2	2'-0" x 5'-0"	3	4/1	MULLED DBL HUNG.
(G)	244DH3056-3	2'-0" x 5'-6"	1	4/1	TRIPLE MULLED DBL HUNG.
(H)	CXW135	3'-0 1/2" x 3'-5 1/2"	1	4/1	CASEMENT, OPERABLE, EGRESS
(I)	12 X6	INTERIOR TRANSOMS	1	6 LT	FIXED TRANSOM
(J)					
(K)					
(L)					
ANDERSON 400 SERIES FRENCHWOOD GLIDING PATIO DOOR					
(M)	FW6061TR & L	6'-0" x 6'-11"	12	15 LITE	
EXTERIOR DOORS MANUF.-STYLE T.B.D.					
(N)	3/0-6/6		1		DR & 12 SIDE LITES EA. SIDE
(O)	3/0-6/6		1		20 MIN. FIRE RATED
(P)	3/0-6/6		1		EXTERIOR DOOR

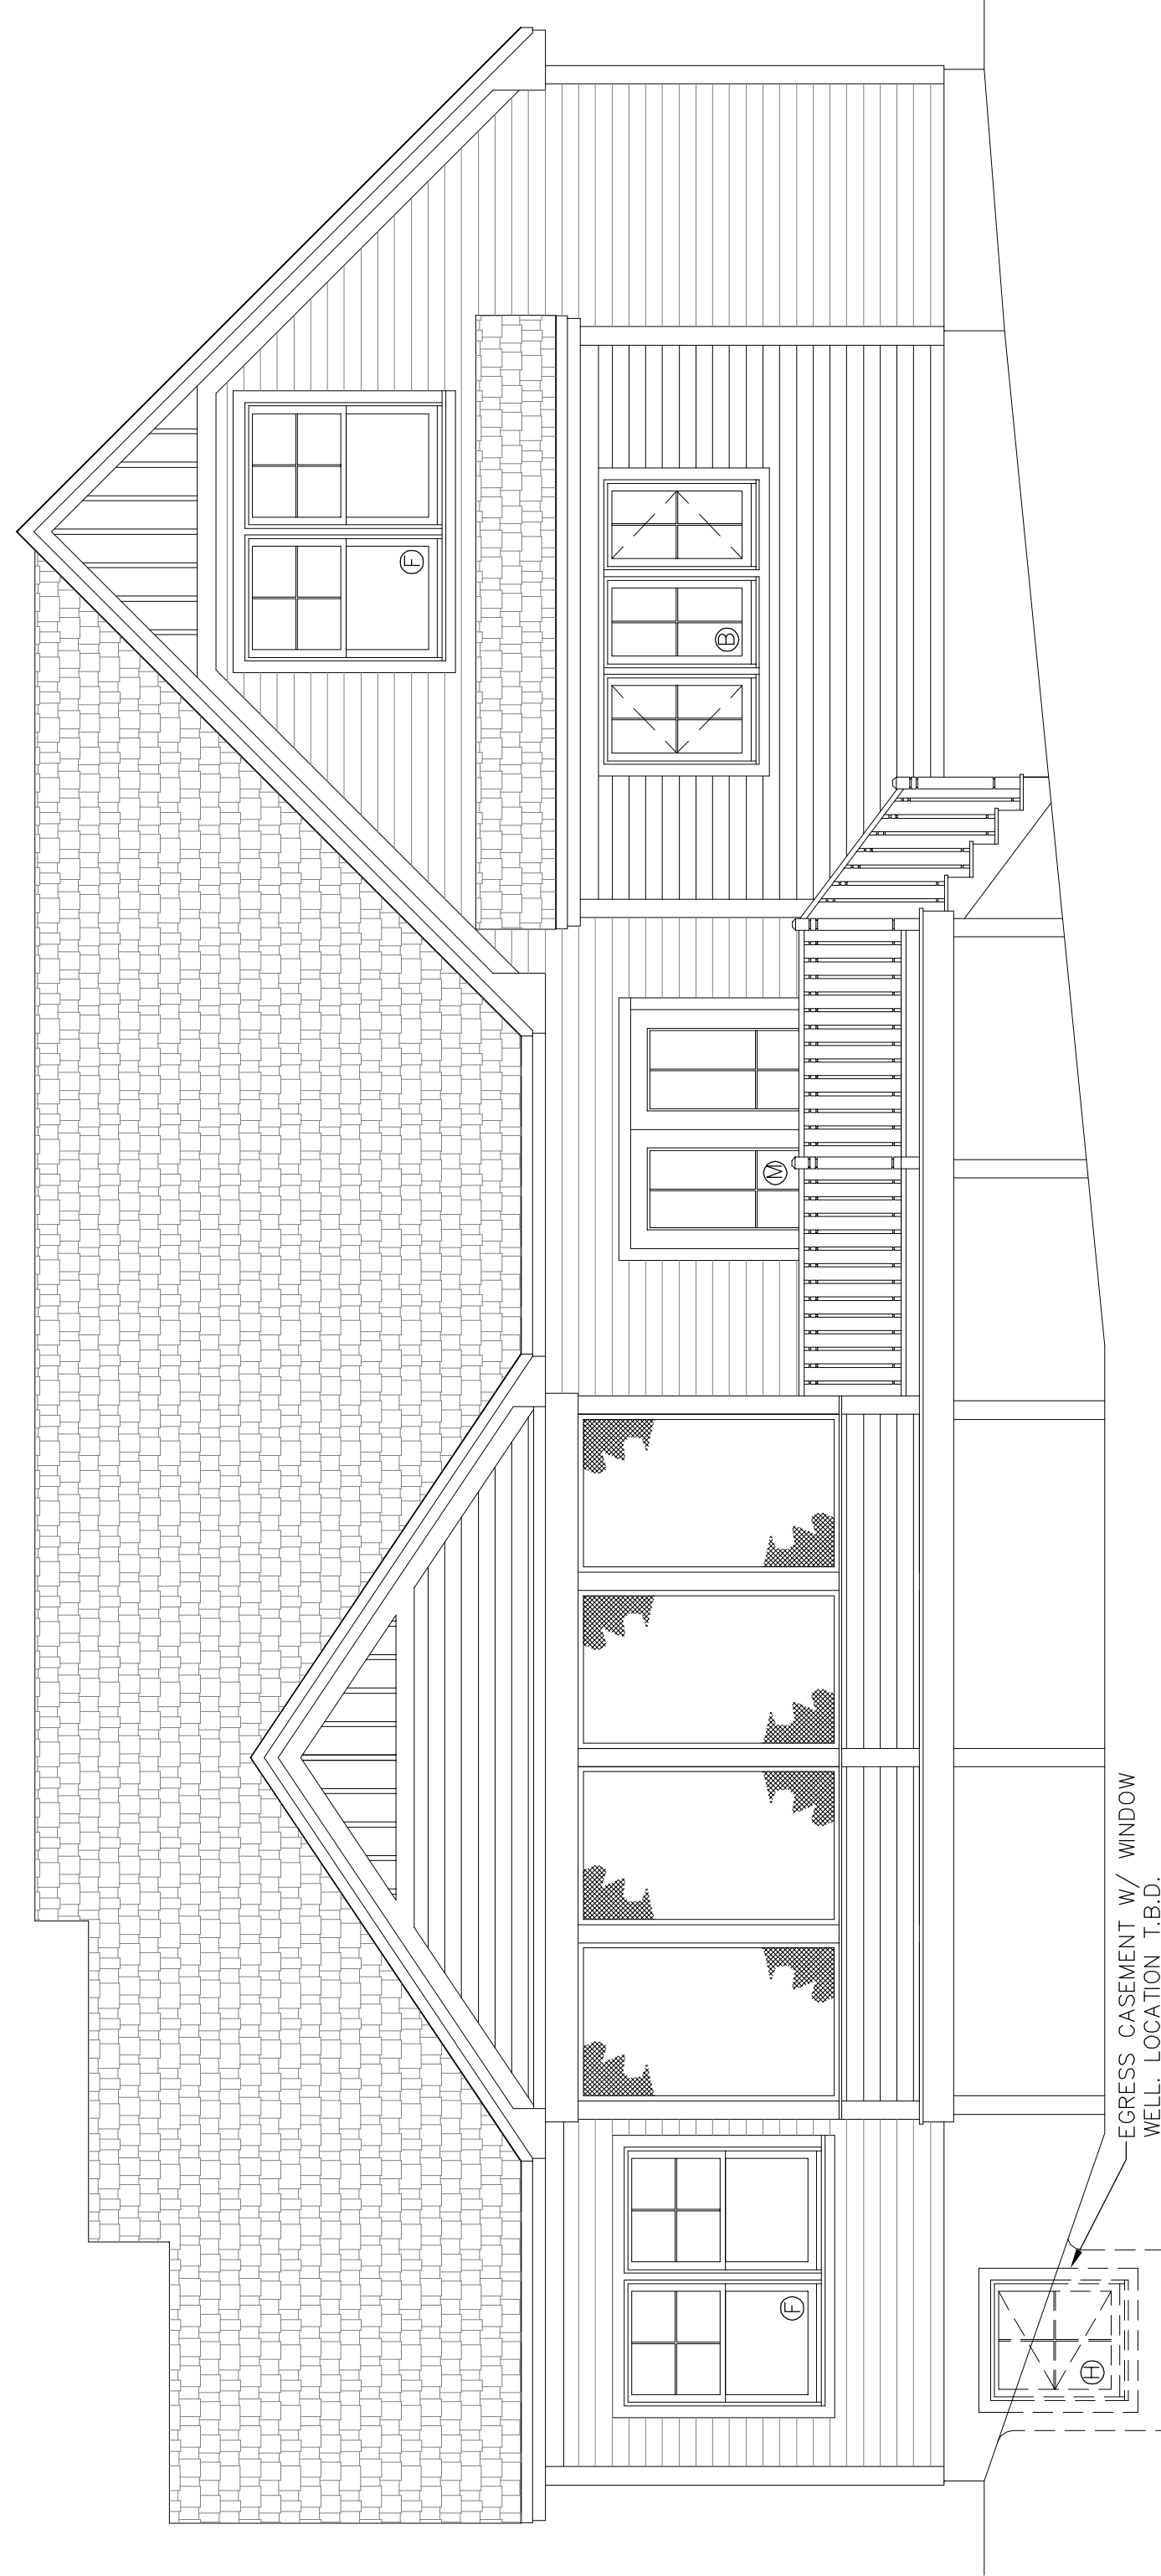

**2** REAR ELEVATION

1/4" = 1'-0"

EGRESS CASEMENT W/ WINDOW WELL. LOCATION T.B.D.

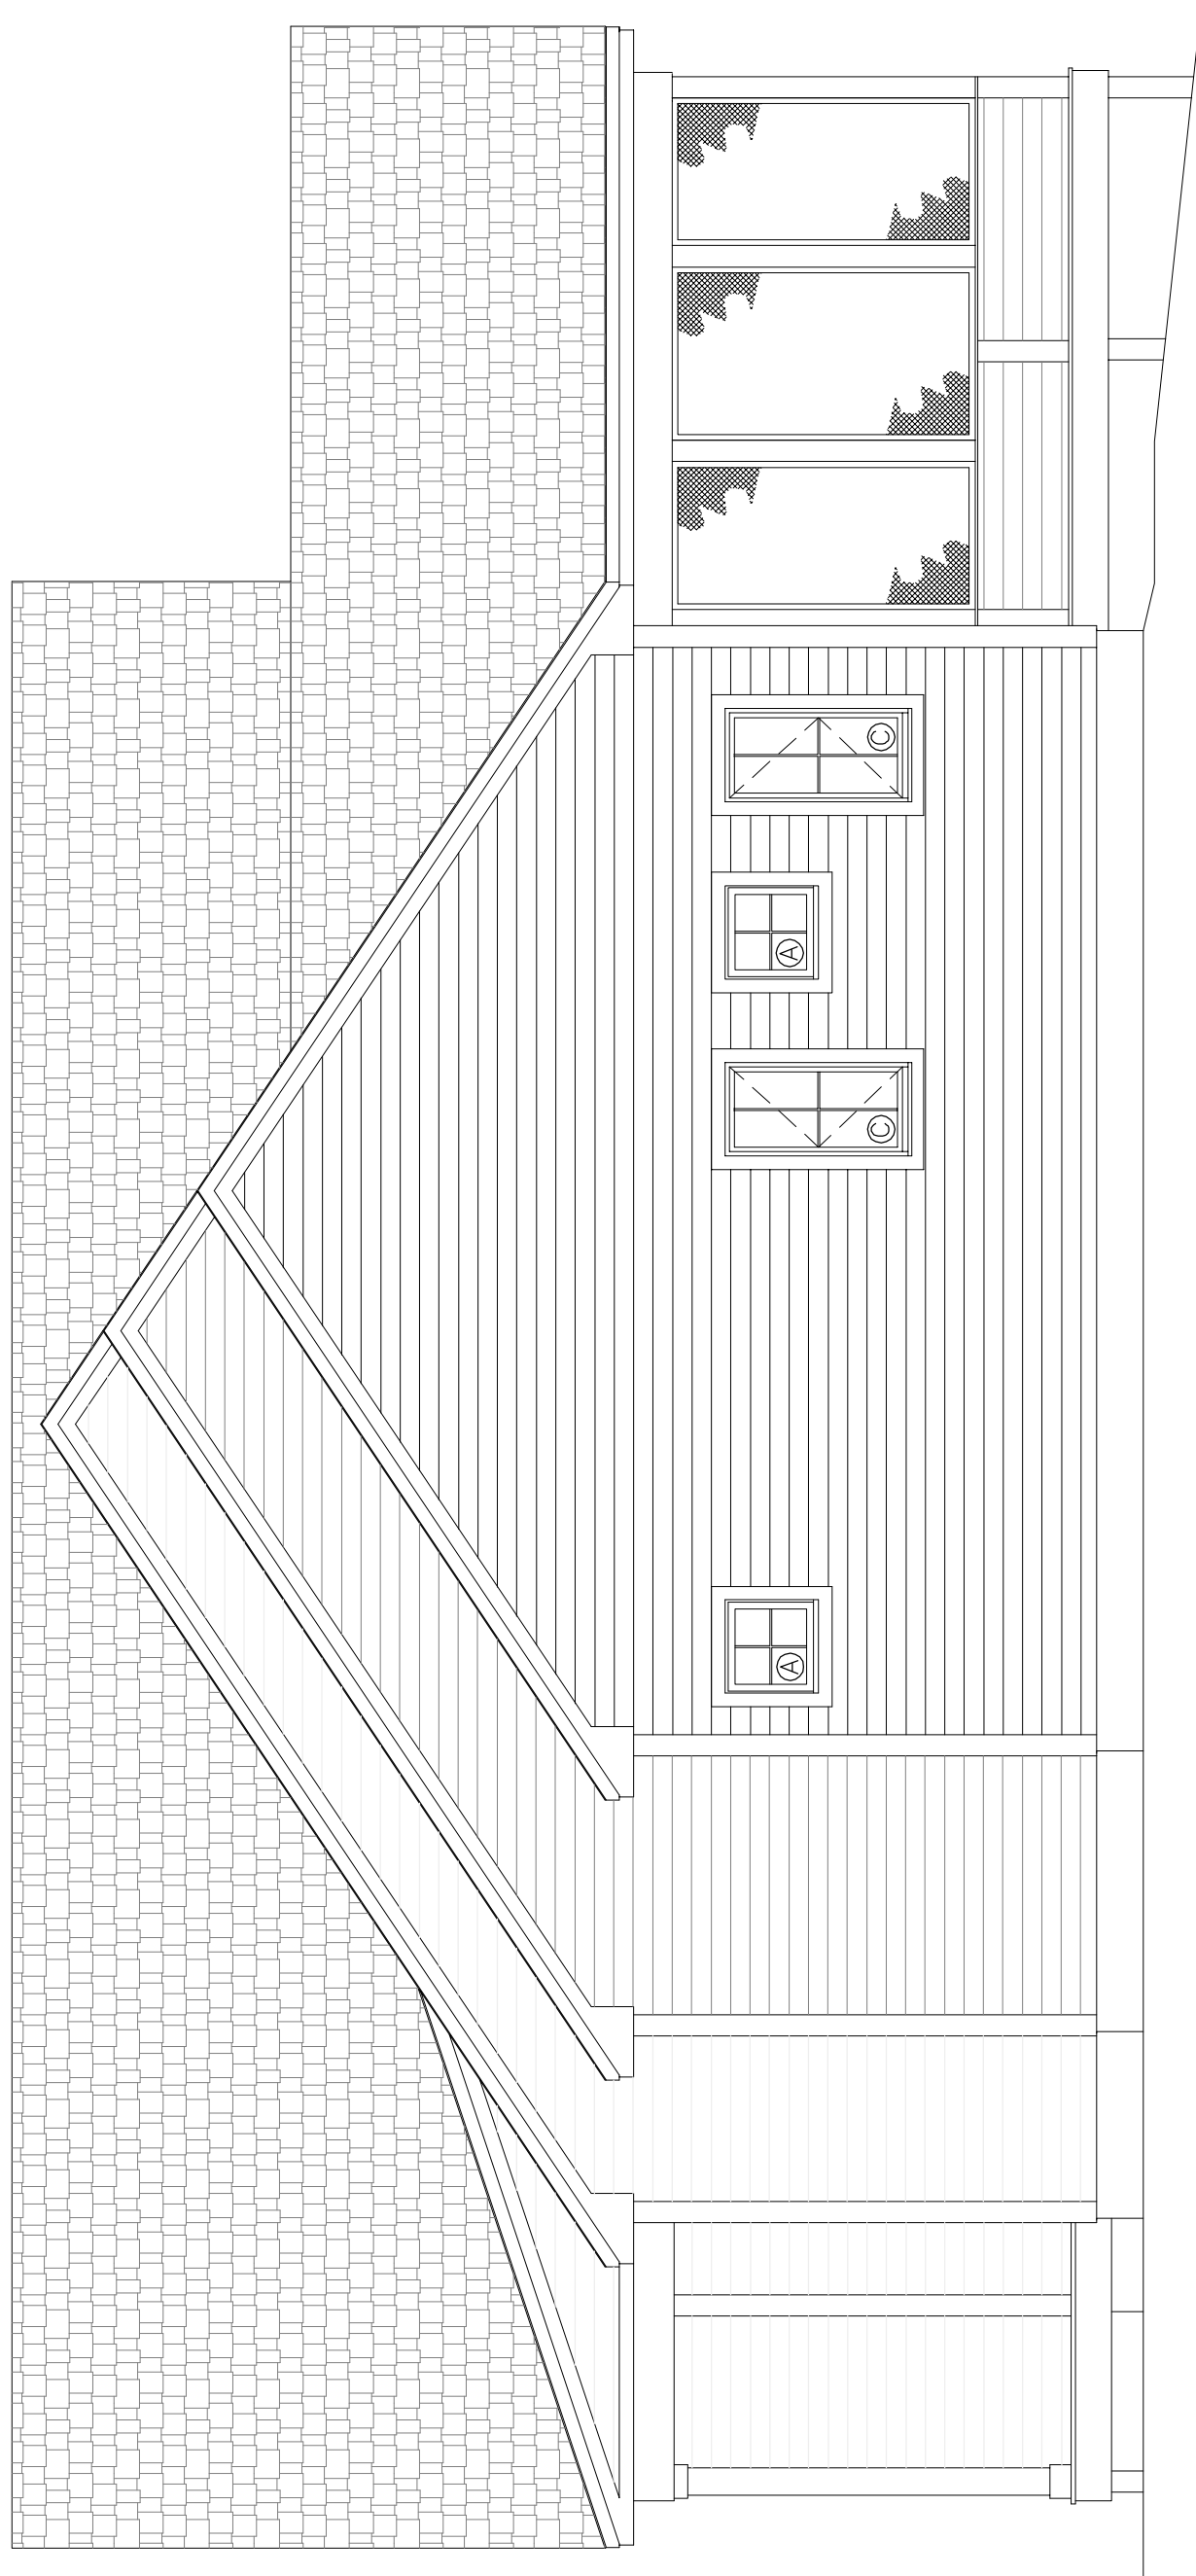

**4** RIGHT SIDE ELEVATION

1/4" = 1'-0"

NOTE: DRAWINGS ARE PROVIDED FOR INFORMATIONAL PURPOSES ONLY. I, THE USER, ASSUME ALL RESPONSIBILITY FOR LOCAL CODE COMPLIANCE AND ALL DRAWINGS, PLANS, SPECIFICATIONS, MEETINGS, BUILDING PERMITS AND LOCAL ORDINANCES. EMPLOYEES OF CURRAN DRAFTING AND DESIGN, INC. ARE NOT REGISTERED ARCHITECTS OR ENGINEERS AND SPECIFICATIONS TO BE OBTAINED BY CONTRACTOR BEFORE THE START OF CONSTRUCTION. CURRAN DRAFTING AND DESIGN, INC. IS NOT RESPONSIBLE FOR THE ACCURACY OF THE INFORMATION PROVIDED IN THESE DRAWINGS. THE CLIENT AND/OR CONTRACTOR SHALL BE RESPONSIBLE FOR THE ACCURACY OF THE INFORMATION PROVIDED IN THESE DRAWINGS.

CLIENT \_\_\_\_\_  
CLIENT \_\_\_\_\_