

CURRAN
DRAFTING & DESIGN

12 WHITE PINE WAY
FALMOUTH, MAINE 04105
TEL. (207) 632-5320
MIKE@CDDHOME.COM

PROJECT NAME

ZIMMERMAN

PROJECT LOCATION

RIDGEWOOD LOT K3
FALMOUTH, MAINE

BUILT BY

SHEET NAME

**FIRST FLOOR
PLAN**


© ALL RIGHTS RESERVED
ALL IDEAS, DESIGNS AND PLANS INDICATED OR REPRESENTED BY THESE DRAWINGS ARE THE PROPERTY OF CURRAN DRAFTING & DESIGN. THESE DRAWINGS ARE TO BE USED ONLY IN CONNECTION WITH THE SPECIFIED PROJECT NAME & LOCATION. ANY REUSE, REPRODUCTION, OR COPIING OF THESE DRAWINGS WITHOUT THE WRITTEN PERMISSION OF CURRAN DRAFTING & DESIGN IS STRICTLY PROHIBITED. THESE PLANS ARE INTENDED FOR A ONE-TIME USE ONLY. ANY REUSE OF THESE PLANS FOR ANY OTHER PROJECT OR IN ANY MANNER OTHER THAN AS SPECIFIED IN THIS COPY IF THE LARGE "C" IN THE TITLE BLOCK IS NOT "RED" IN COLOR.

DRAWN BY: M.P.C.
CHECKED BY: M.P.C.

SCALE: AS-NOTED
DATE: 03/13/17
FILE NUMBER: 17-0009
REVISIONS:

A-3

CLIENT

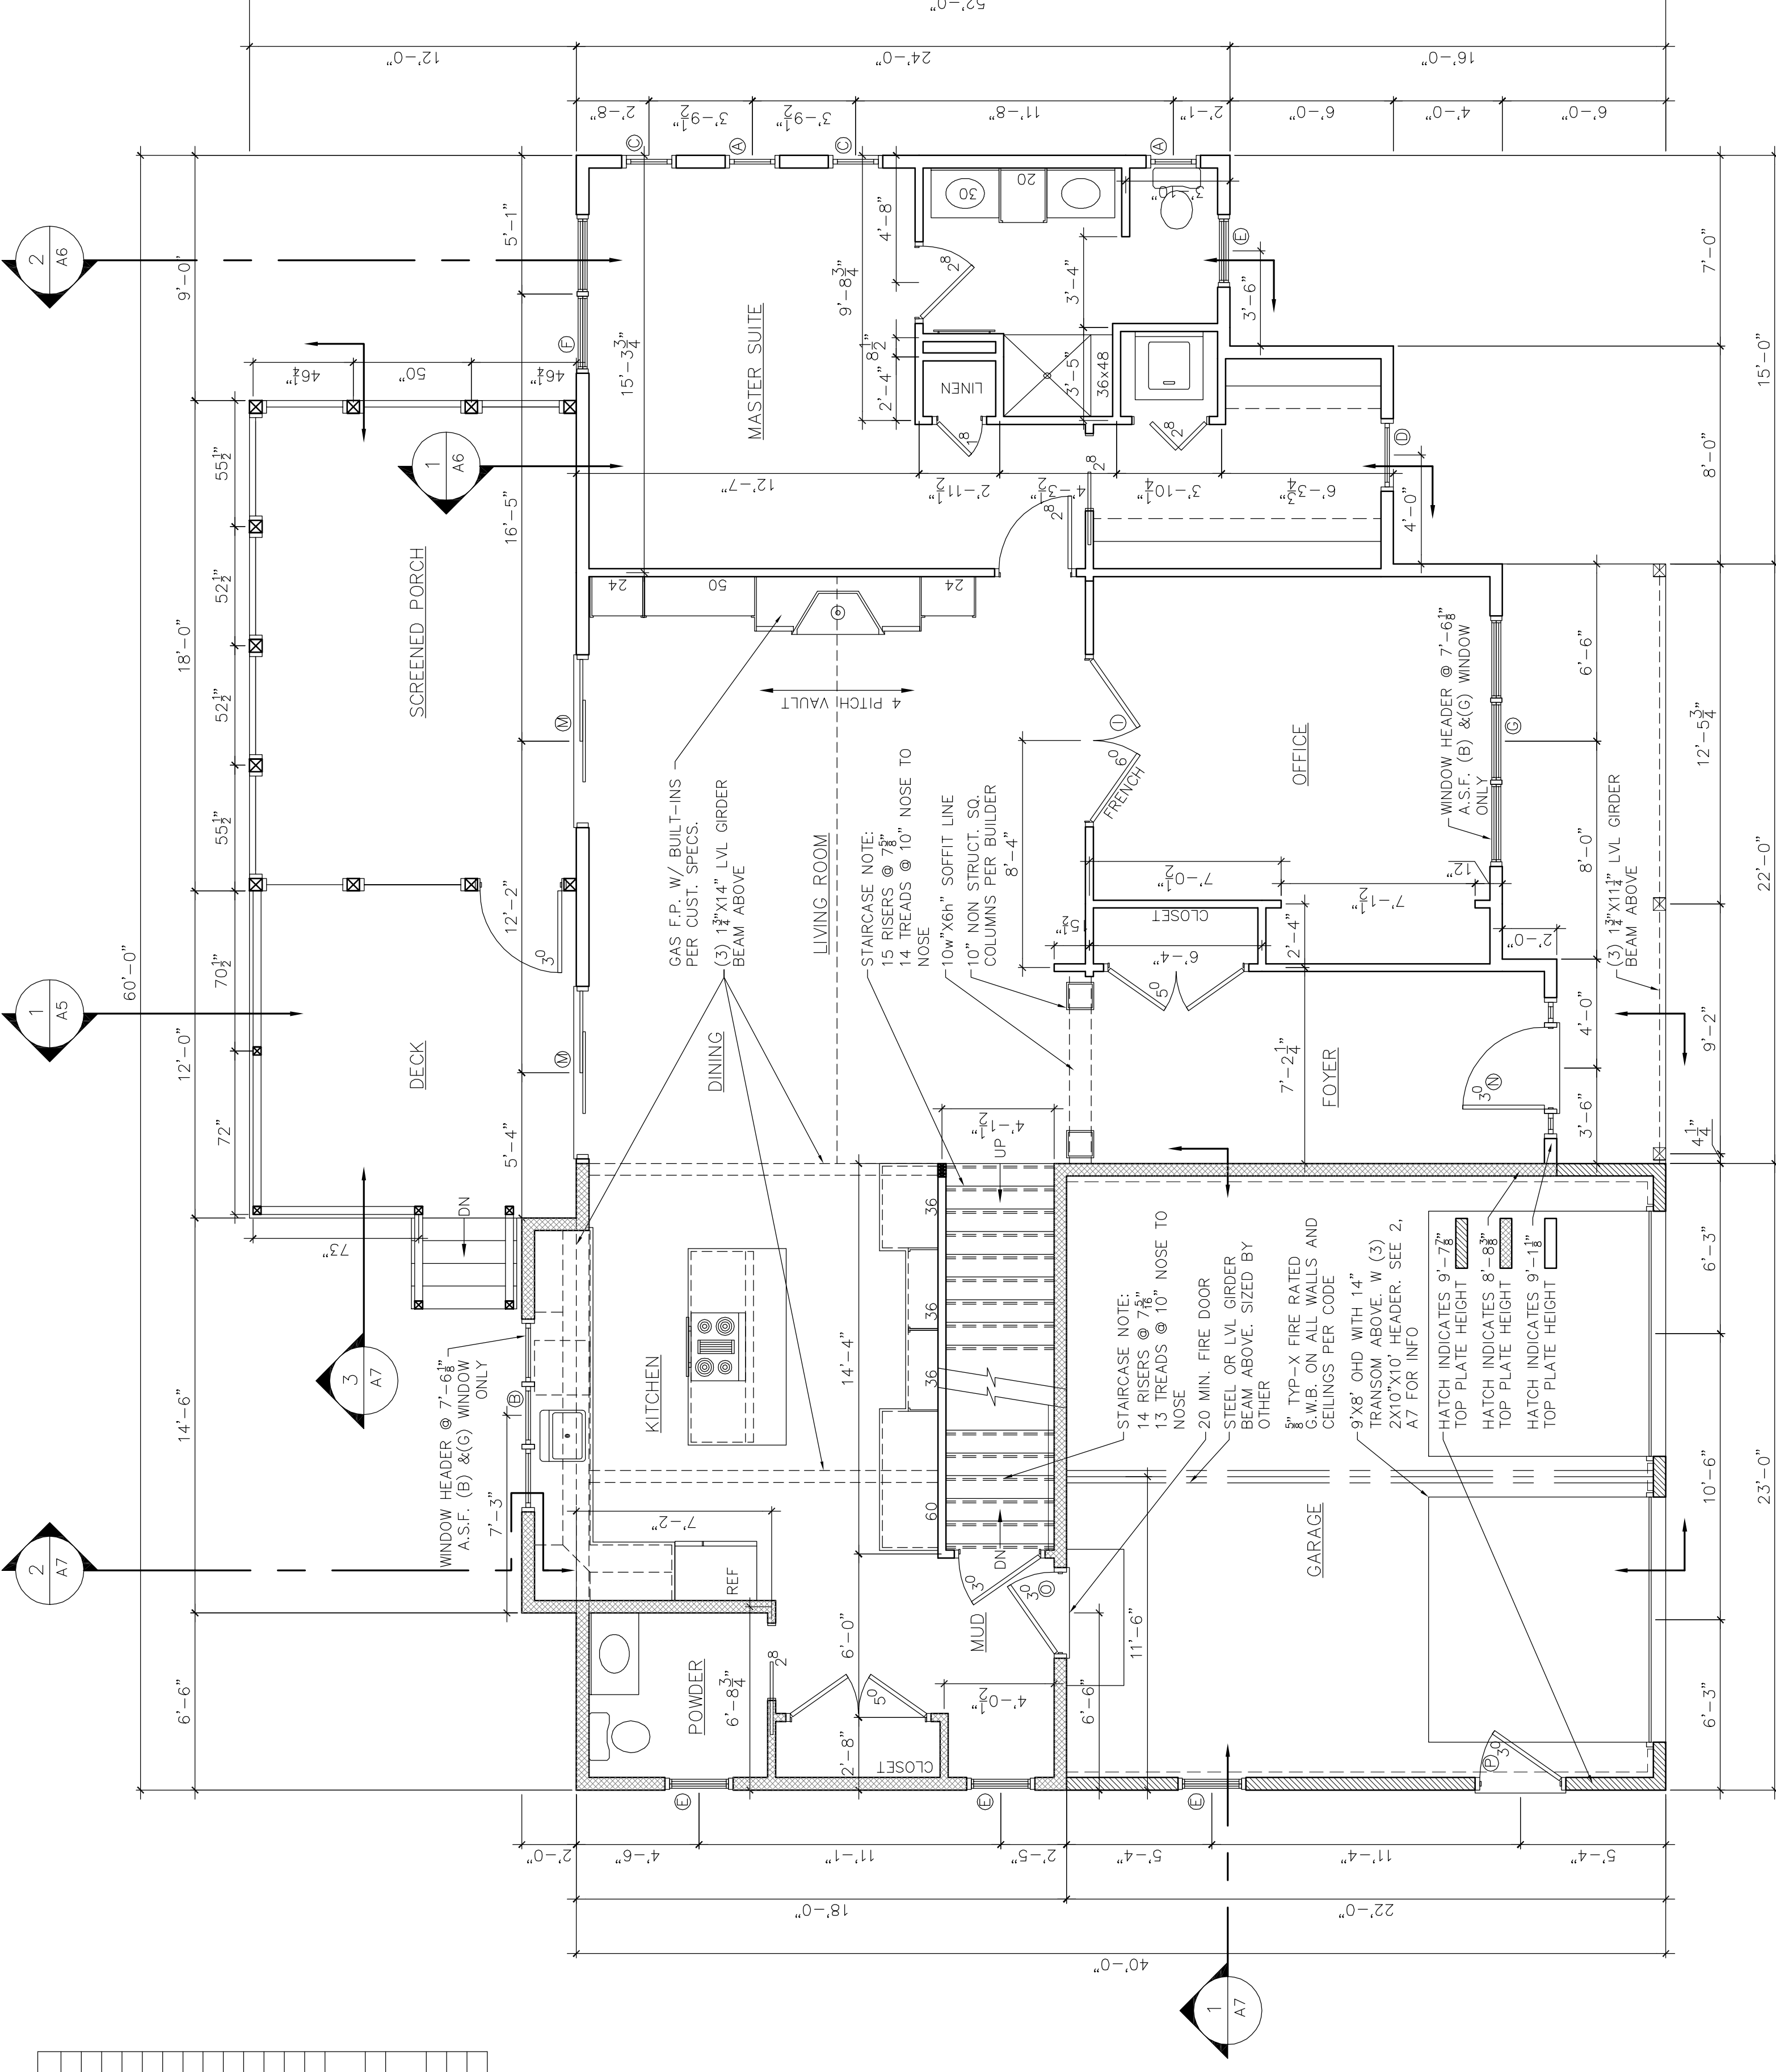

1 FIRST FLOOR PLAN
1/4" = 1'-0"

ANDERSON 200	R.O. - W" x H"	QTY.	GRILLS	NOTES
(A) A21	2'-0" x 2'-0"	2	4 LITE	AWNING, OPERABLE
(B) CW335	7'-1 1/2" x 3'-5 1/2"	1	4 LITE	DOUBLE CASEMENT
(C) C14	2'-0" x 4'-0"	4	4 LITE	CASEMENT, OPERABLE
(D) A281	2'-0" x 2'-0"	4	4/1	AWNING, OPERABLE
(E) 244DH2840	2'-8" x 4'-0"	4	4/1	DBL HUNG.
(F) 244DH2050	2'-6" x 5'-0"	3	4/1	MULLED DBL HUNG.
(G) 244DH3056	3'-9" x 5'-6"	1	4/1	TRIPLE MULLED DBL HUNG.
(H) CXW135	3'-0" x 3'-5 1/2"	1	4/1	CASEMENT, OPERABLE, EGRESS
(I) 12"x6"	INTERIOR TRANSOMS	1	6 LT	FIXED TRANSOM
(J)				
(K)				
(L)				
ANDERSON 400 SERIES FRENCHWOOD GLIDING PATIO DOOR				
(M) FWG0611R & L	6'-0" x 6'-11"	2	15 LITE	
EXTERIOR DOORS MANUF. - STYLE T.B.D.				
(N) 3/0-6/8		1		DR & 12 SIDE LITES EA. SIDE
(O) 3/0-6/8		1		20 MIN. FIRE RATED
(P) 3/0-6/8		1		EXTERIOR DOOR

SQUARE FOOTAGE CALC'S:
1ST FLOOR.....1622
2ND FLOOR.....556
TOTAL.....2178

NOTE: DRAWINGS ARE PROVIDED FOR INFORMATIONAL PURPOSES ONLY. USER ASSUMES ALL RESPONSIBILITY FOR LOCAL CODES, PERMITS, BUILDING REGULATIONS AND LOCAL ISSUES. EMPLOYEES OF CURRAN DRAFTING AND DESIGN ARE NOT REGISTERED ARCHITECTS OR ENGINEERS. ALL DIMENSIONS AND SPECIFICATIONS TO BE DERIVED BY CONTRACTOR BEFORE THE START OF CONSTRUCTION. CURRAN DRAFTING AND DESIGN IS NOT RESPONSIBLE FOR ANY CHANGES TO THE DRAWINGS MADE BY THE CLIENT AND/OR CONTRACTOR.