


FIRST FLOOR PLAN
1/4" = 1'-0"

- NOTE:**
SMOKE ALARMS SHALL BE INSTALLED IN THE FOLLOWING LOCATIONS:
1. EACH SLEEPING AREA
 2. OUTSIDE EACH SEPARATE SLEEPING AREA IN THE IMMEDIATE VICINITY OF THE ENTRY
 3. ON EACH ADDITIONAL STORY OF THE DWELLING INCLUDING BASEMENT.
 4. ALL SMOKE ALARMS SHALL BE INTERCONNECTED PER TOWN OR LOCAL CODE WHEN REQUIRED.
 5. CODE WHEN REQUIRED.
- * EGRESS WINDOW**

CONSTRUCTION NOTE:
CONTRACTOR TO VERIFY GRADE AND ALL DIMENSIONS IN FIELD BEFORE STARTING NEW CONSTRUCTION. DESIGN SHALL BE SHOWN FROM ACTUAL FINISHED CONSTRUCTION. FINAL MATERIALS, WINDOW/DOOR LOCATIONS AND SIZES TO BE DETERMINED PER OWNER/OWNER'S ARCHITECT OR LOCAL CODES.

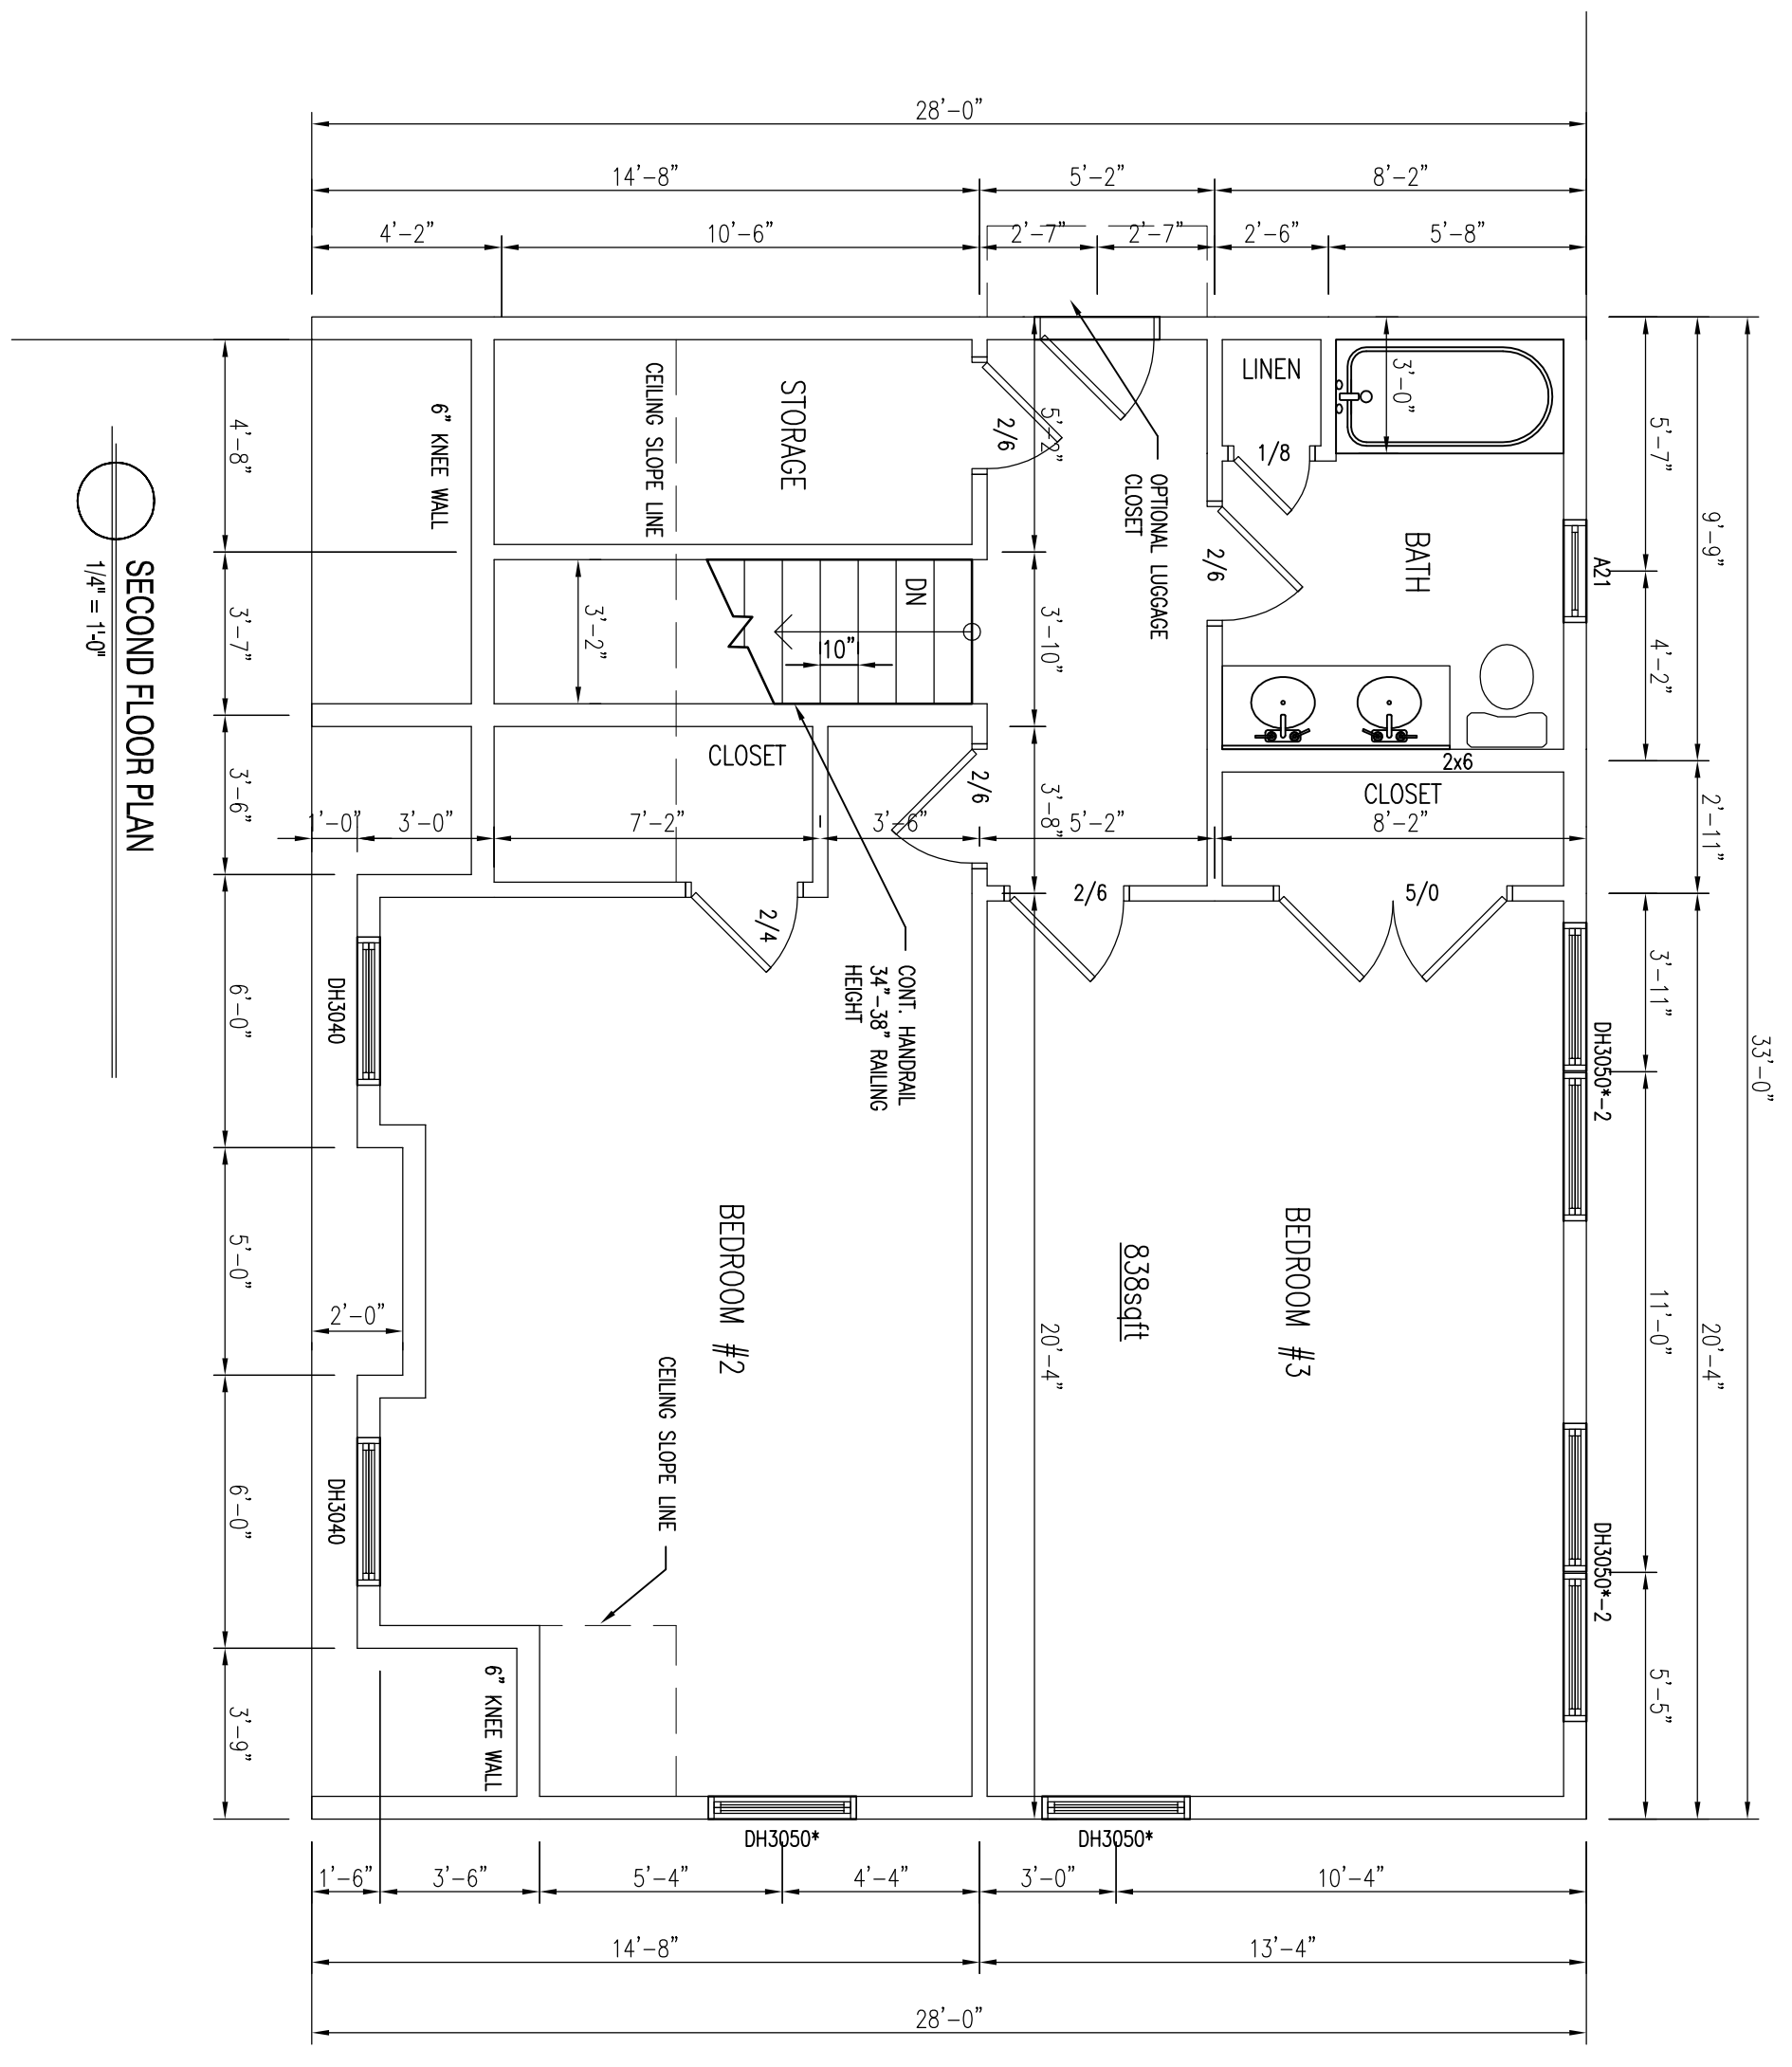

SECOND FLOOR PLAN
1/4" = 1'-0"

- NOTE:**
SMOKE ALARMS SHALL BE INSTALLED IN THE FOLLOWING LOCATIONS:
1. EACH SLEEPING AREA
 2. OUTSIDE EACH SEPARATE SLEEPING AREA IN THE IMMEDIATE VICINITY OF THE ENTRY
 3. ON EACH ADDITIONAL STORY OF THE DWELLING INCLUDING BASEMENT.
 4. ALL SMOKE ALARMS SHALL BE INTERCONNECTED PER TOWN OR LOCAL CODE WHEN REQUIRED.
 5. CODE WHEN REQUIRED.
- * EGRESS WINDOW**

CONSTRUCTION NOTE:
CONTRACTOR TO VERIFY GRADE AND ALL DIMENSIONS IN FIELD BEFORE STARTING NEW CONSTRUCTION. DESIGN SHALL BE SHOWN FROM ACTUAL FINISHED CONSTRUCTION. FINAL MATERIALS, WINDOW/DOOR LOCATIONS AND SIZES TO BE DETERMINED PER OWNER/OWNER'S ARCHITECT OR LOCAL CODES.

DRAWINGS ARE PROVIDED BY SOUTHERN MAINE DRAFTING & DESIGN AS A SERVICE TO HIS CUSTOMERS AND ARE INTENDED FOR INFORMATIONAL AND ILLUSTRATIVE PURPOSES ONLY. THE INFORMATION PRESENTED IN THESE DRAWINGS ARE NOT PREPARED OR REVIEWED BY A LICENSED OR REGISTERED ARCHITECT AND SHOULD NOT BE USED AS A BASIS FOR CONSTRUCTION. SOUTHERN MAINE DRAFTING & DESIGN SUGGESTS THAT HIS CUSTOMERS SEEK THE SERVICES OF A LICENSED OR REGISTERED ARCHITECT TO OBTAIN TECHNICAL BLUE PRINTS IF THE CUSTOMER DESIRES TO PROCEED FURTHER. THESE DRAWINGS ARE NOT TO BE USED AS A BASIS FOR CONSTRUCTION AND SOUTHERN MAINE DRAFTING & DESIGN DISCLAIMS ANY RESPONSIBILITY IF THEY ARE SO USED.

PRELIMINARY SET
Ridgewood Lot# R-1
Falmouth, ME



DATE	REVISIONS
06/27/14	REVISIONS
07/08/14	REVISIONS

Date : 07/08/14
 Scale : 1/4" = 1'-0"
 Drawn By: JTM
 Project: R051214
 Sheet Number:
 4 of 4